

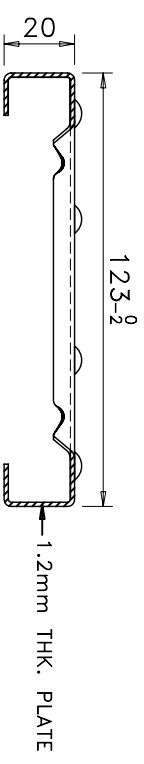
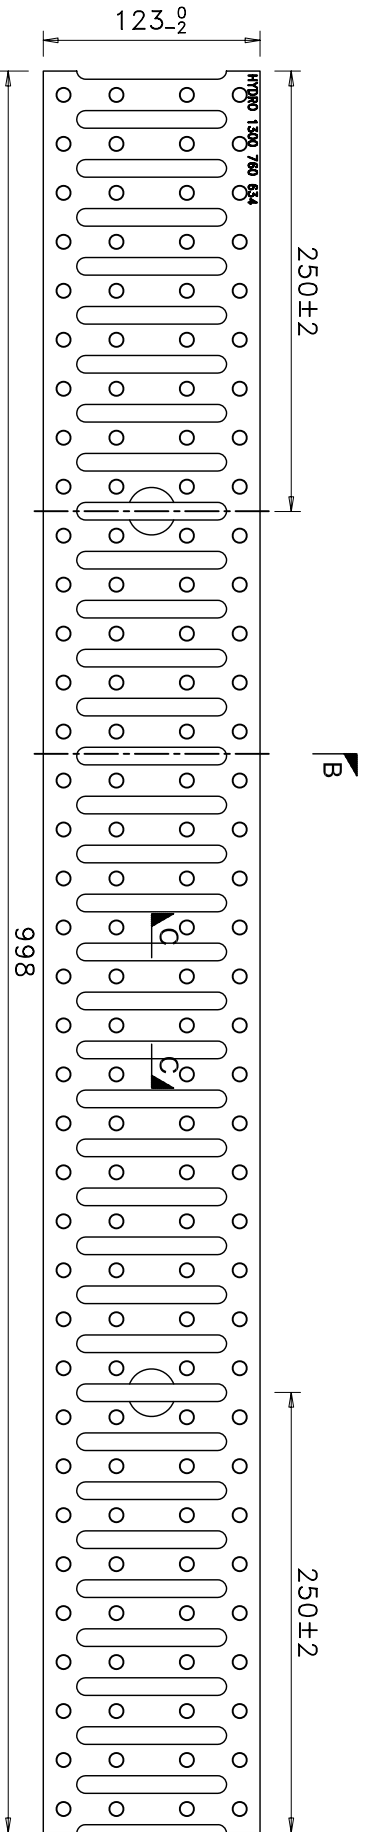
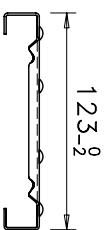


# DATA SHEET

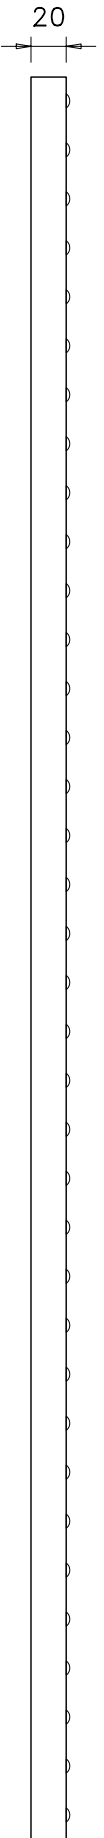

SECTION B-B

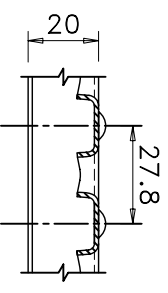

SECTION C-C

**NOTE:**

1. ALL DIMENSIONS ARE MILLIMETRES UNLESS NOTED OTHERWISE.
2. DRAIN MATERIALS ON THIS DRAWING CAN BE OF BS 4360 GRADE 43 AND HOT DIP GALVANISED TO BS 729.

SUPPLIER		HYDRO INTERNATIONAL		TEL: 03 9360 3434	
DRAWN		CHECKED		FAX: 03 9360 3400	
DWG. NO.	152101	WK	PROJECT	DATE	2010-08-19
L/DUTY GAL. GRATE SLOTTED			REV.	1	