


Non-woven filter geotextile

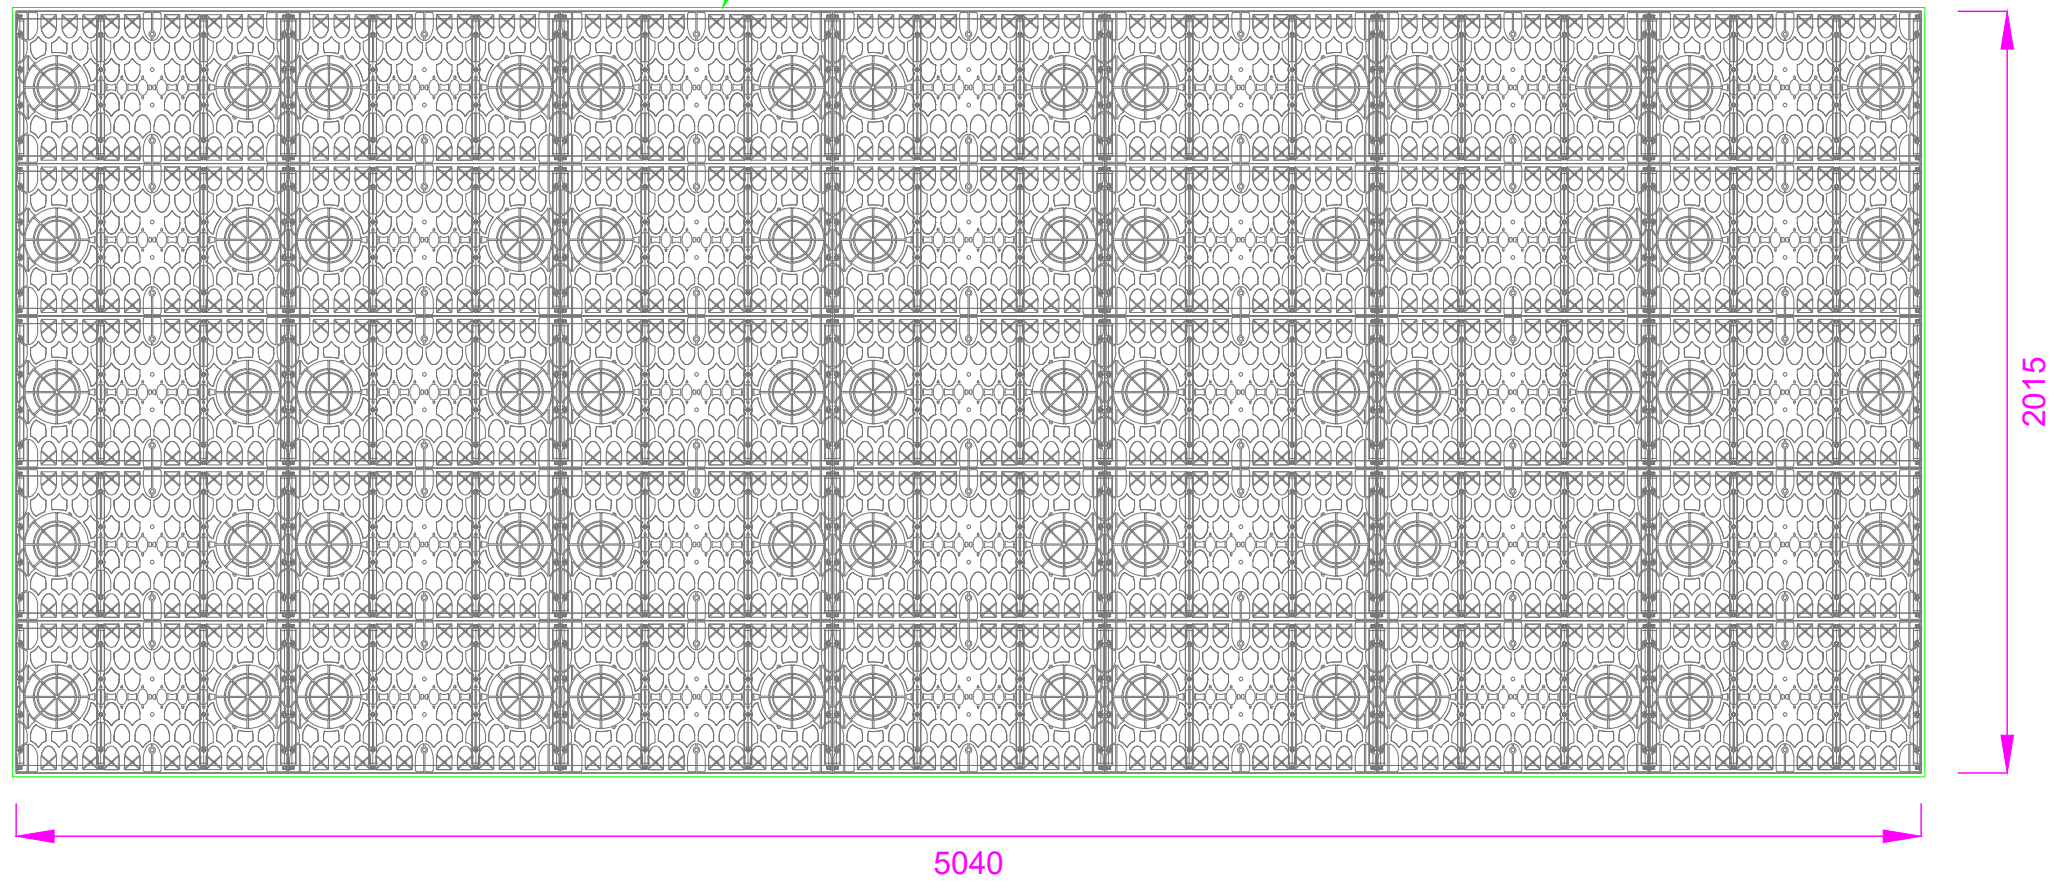

Geosynthetic Partners International Ltd
email: info@gpil.co.nz
ProTank®
Superior
Stormwater
Management
gpil.co.nz

Project Name:
Typical Infiltration Tank - General Arrangement

Drawing Title:
ProTank Infiltration Tank GA

Drawing No.:
GPIL-20220513-TD-001

Drawing Size:
A3
Do not scale drawing
Dimensions in mm unless otherwise shown

0	TB	TB	13/05/2022
REV.	OWN	CHK	DATE

DISCLAIMER: This drawing is a design suggestion for evaluation purposes only. It is the responsibility of the site design engineer to ensure that the product(s) depicted and all associated details meet project requirements. Geosynthetic Partners International Ltd accept no responsibility for design suitability and no warranty is implied or granted for the information contained in this drawing.